


Anzac School
Anzac, Alberta


- SMART Board
- △ Ethernet
- × Power/AC
- Desk
- Video distance

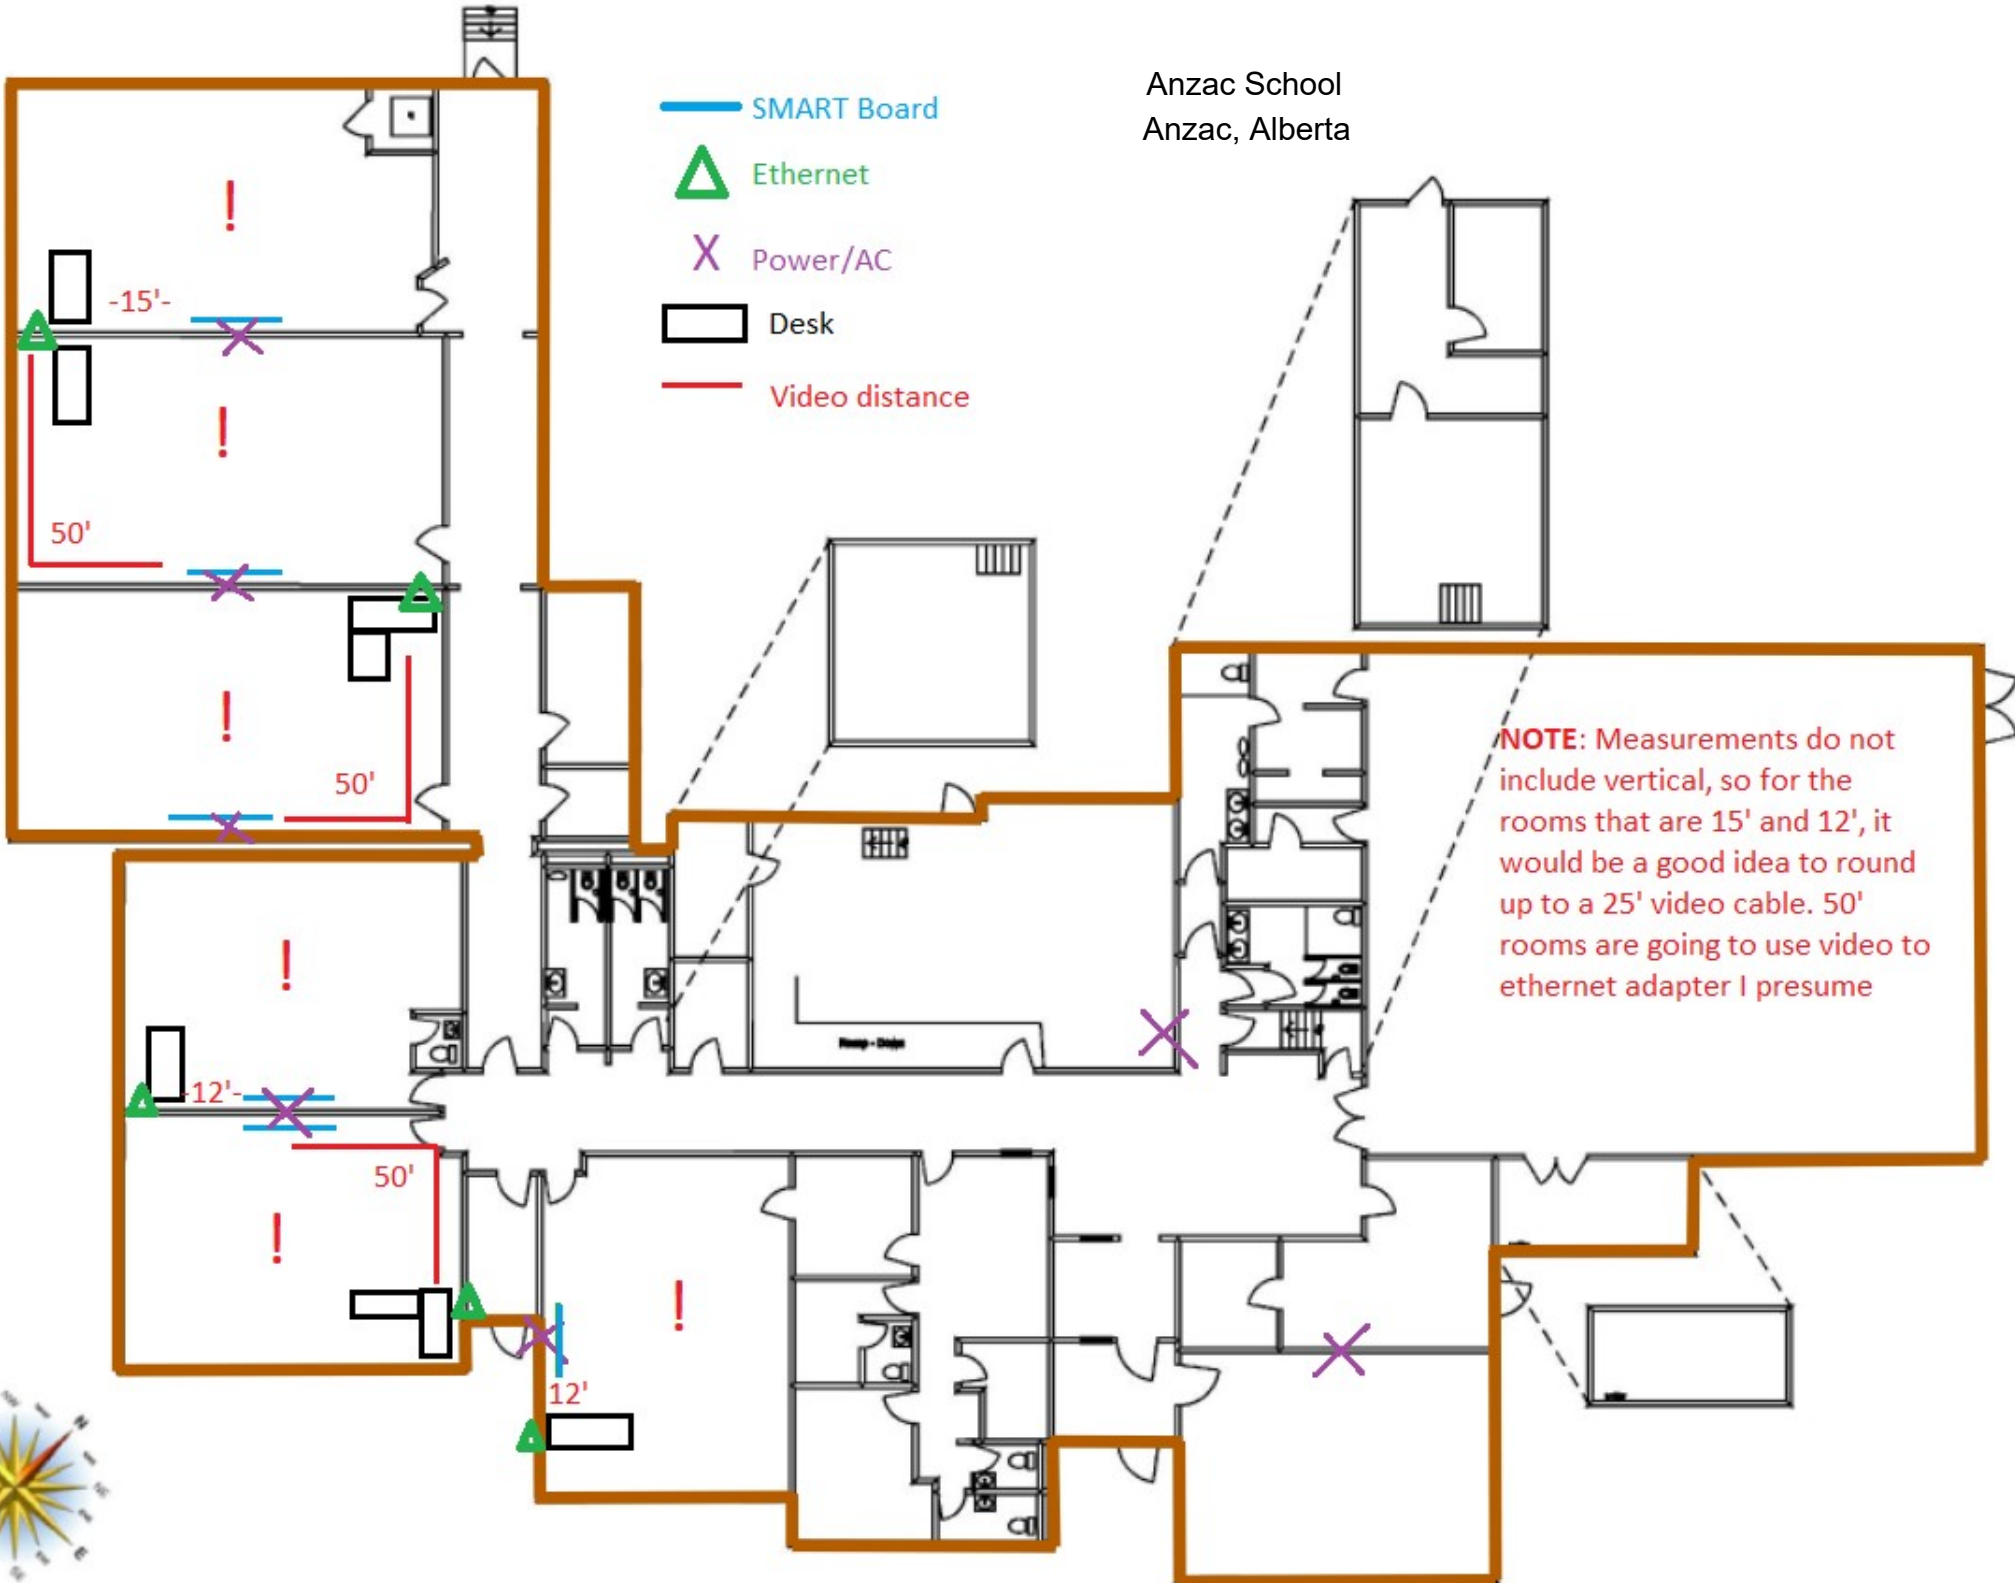

NOTE: Measurements do not include vertical, so for the rooms that are 15' and 12', it would be a good idea to round up to a 25' video cable. 50' rooms are going to use video to ethernet adapter I presume




Bishop Routhier School
Peavine, Alberta

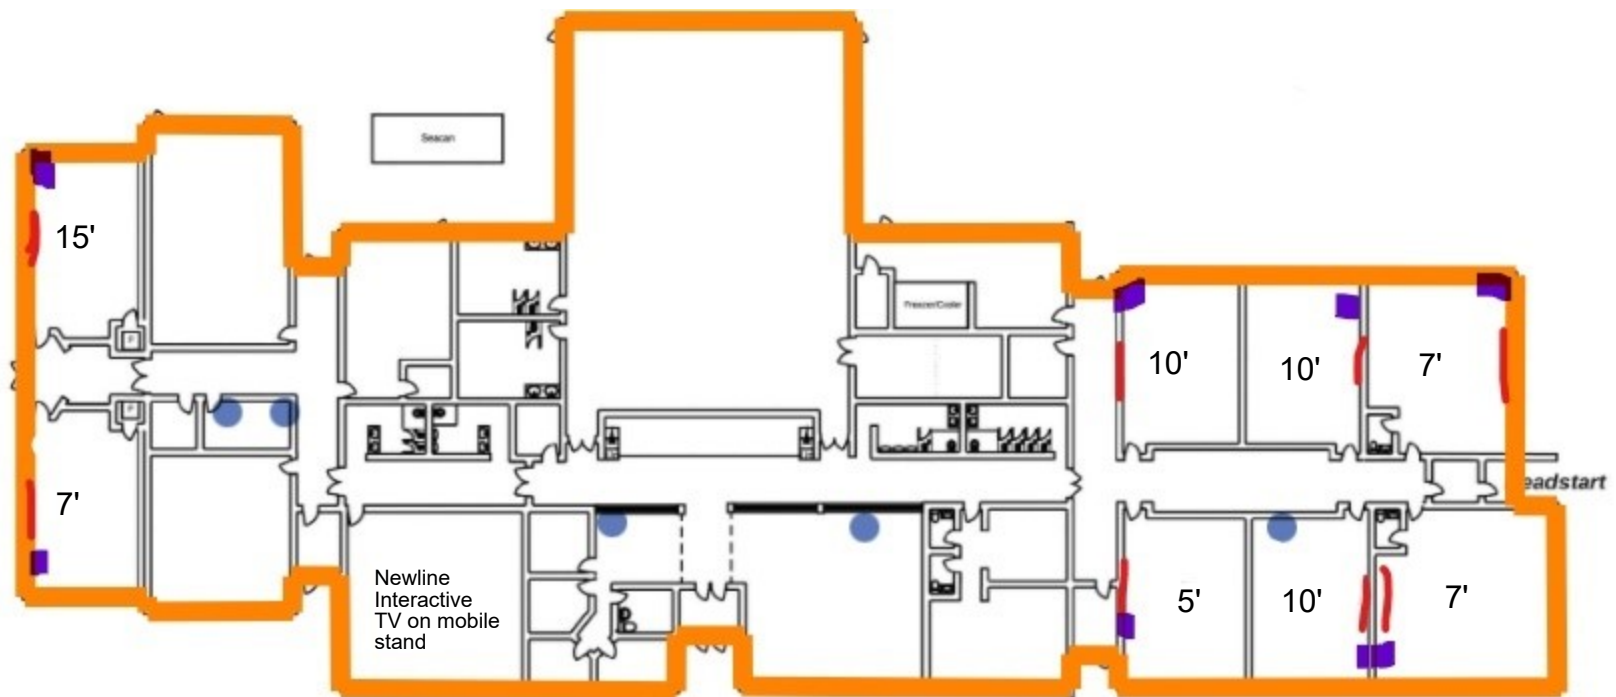


Purple = PC location
Red = Board Location
= Distance in feet from PC to Board

Bill Woodward School, Anzac Alberta

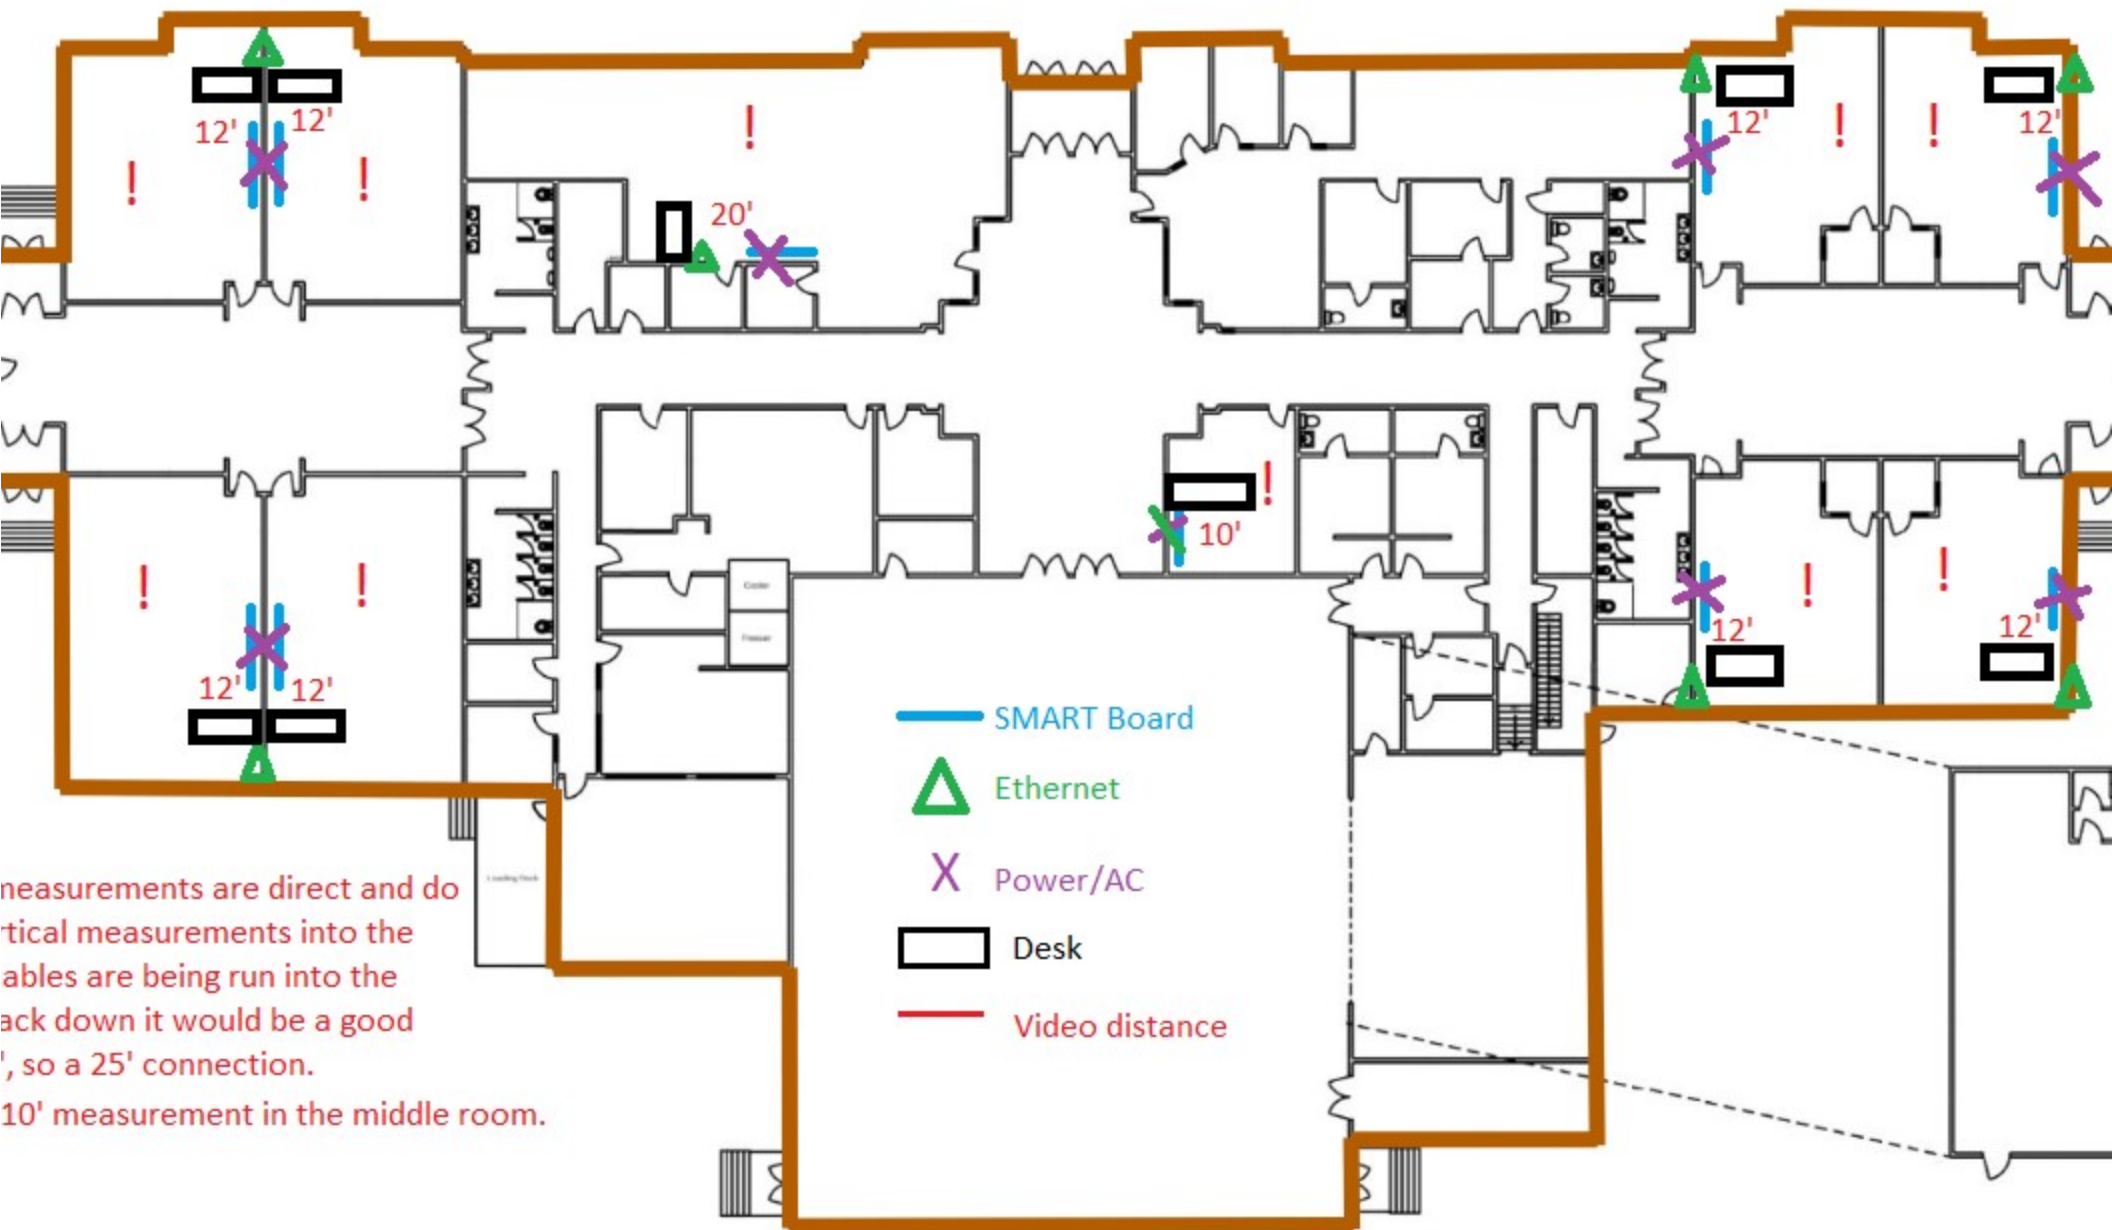



Chipewyan Lake School, Chipewyan Lake Alberta

Google maps pin
<https://www.google.com/maps/place/Chipewyan+Lake+School/@56.9415539,-113.4751609,15z/data=!4m5!3m4!1s0x0:0x7811de07489d99d1!8m2!3d56.9415539!4d-113.4751609>

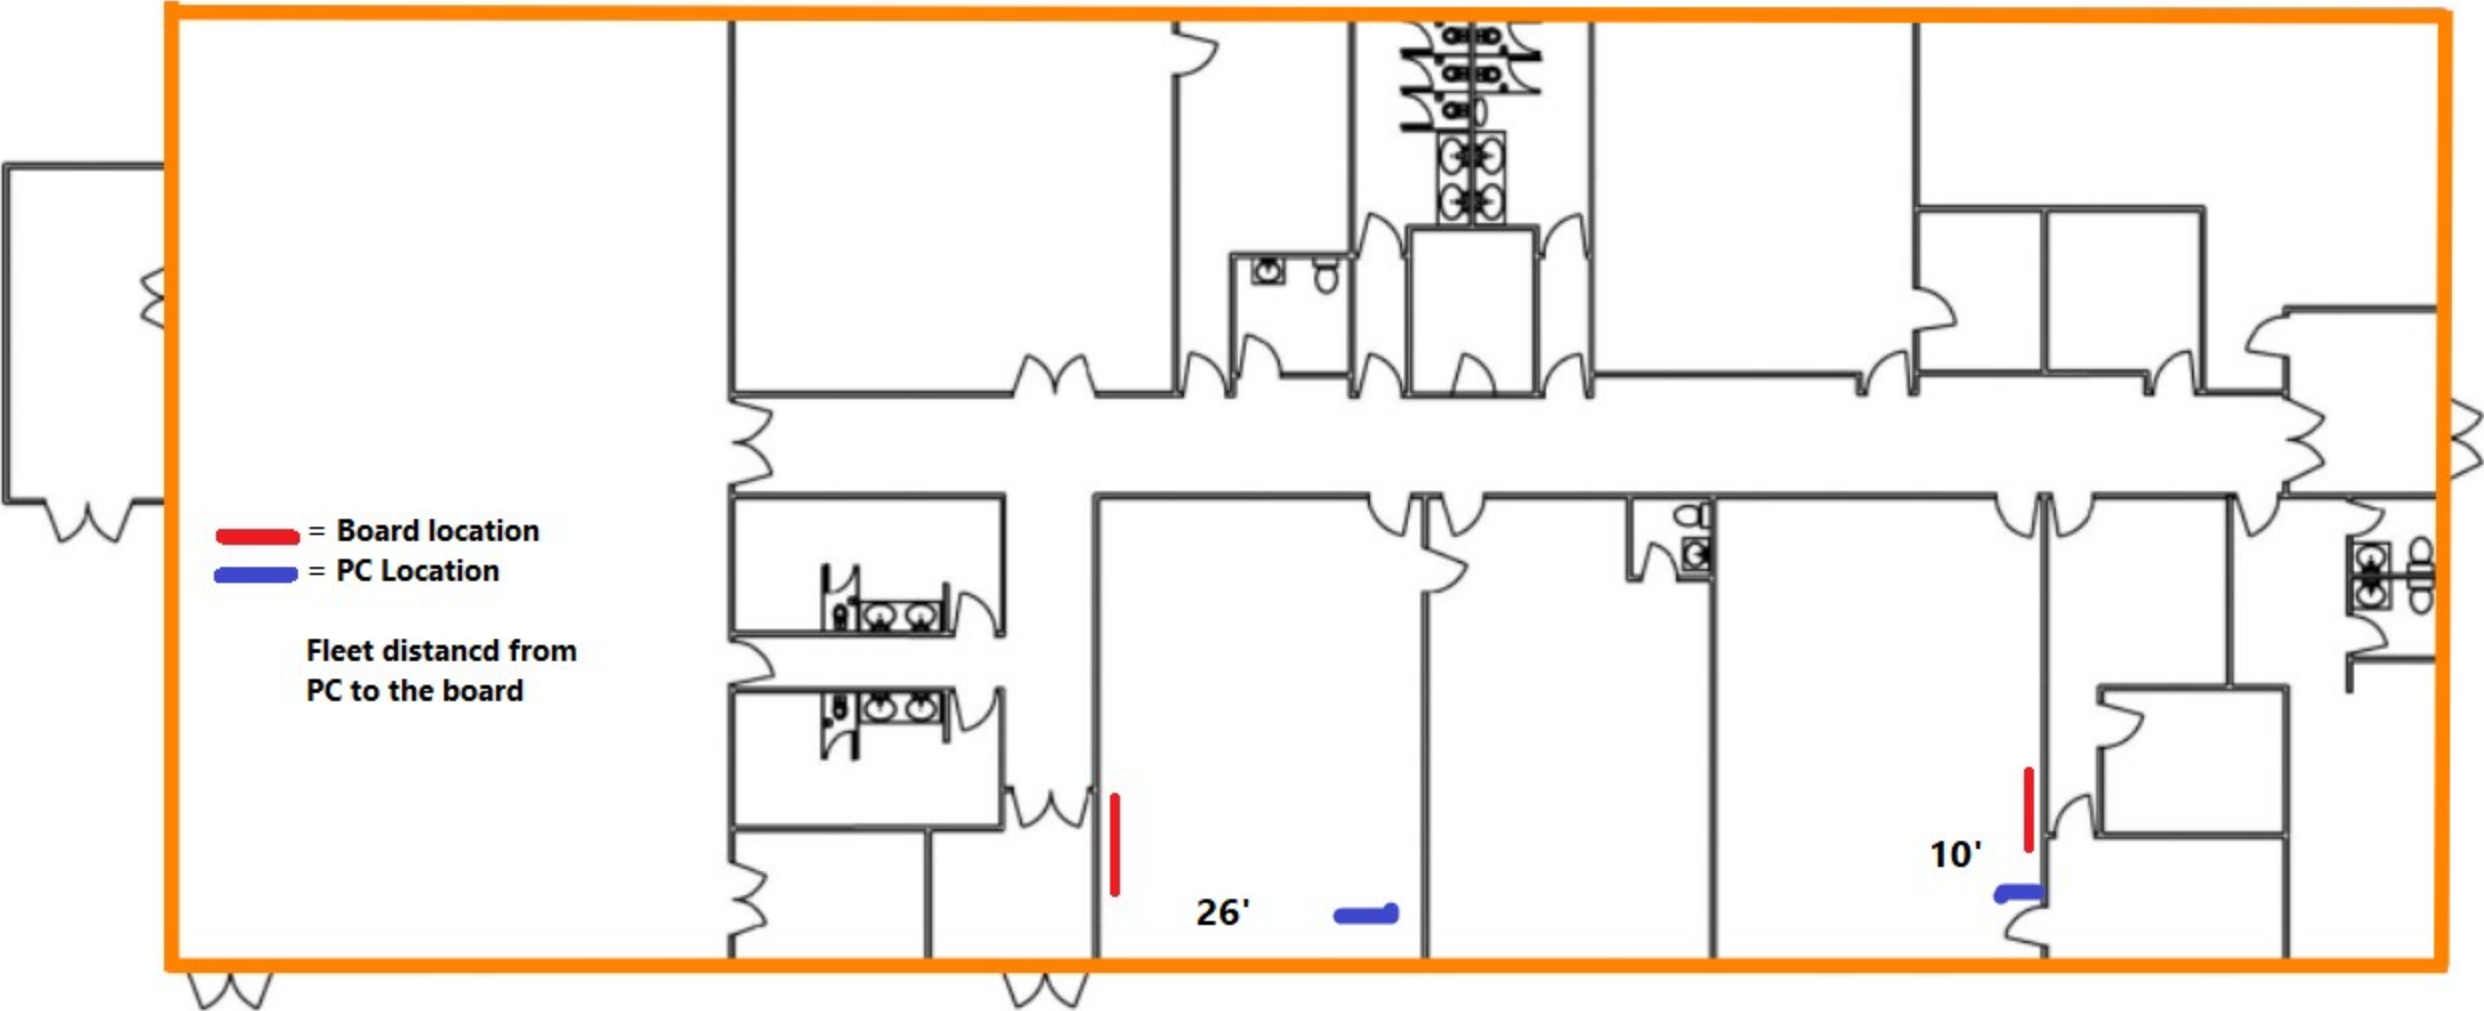


Elizabeth School
Elizabeth Metis Settlement, Alberta

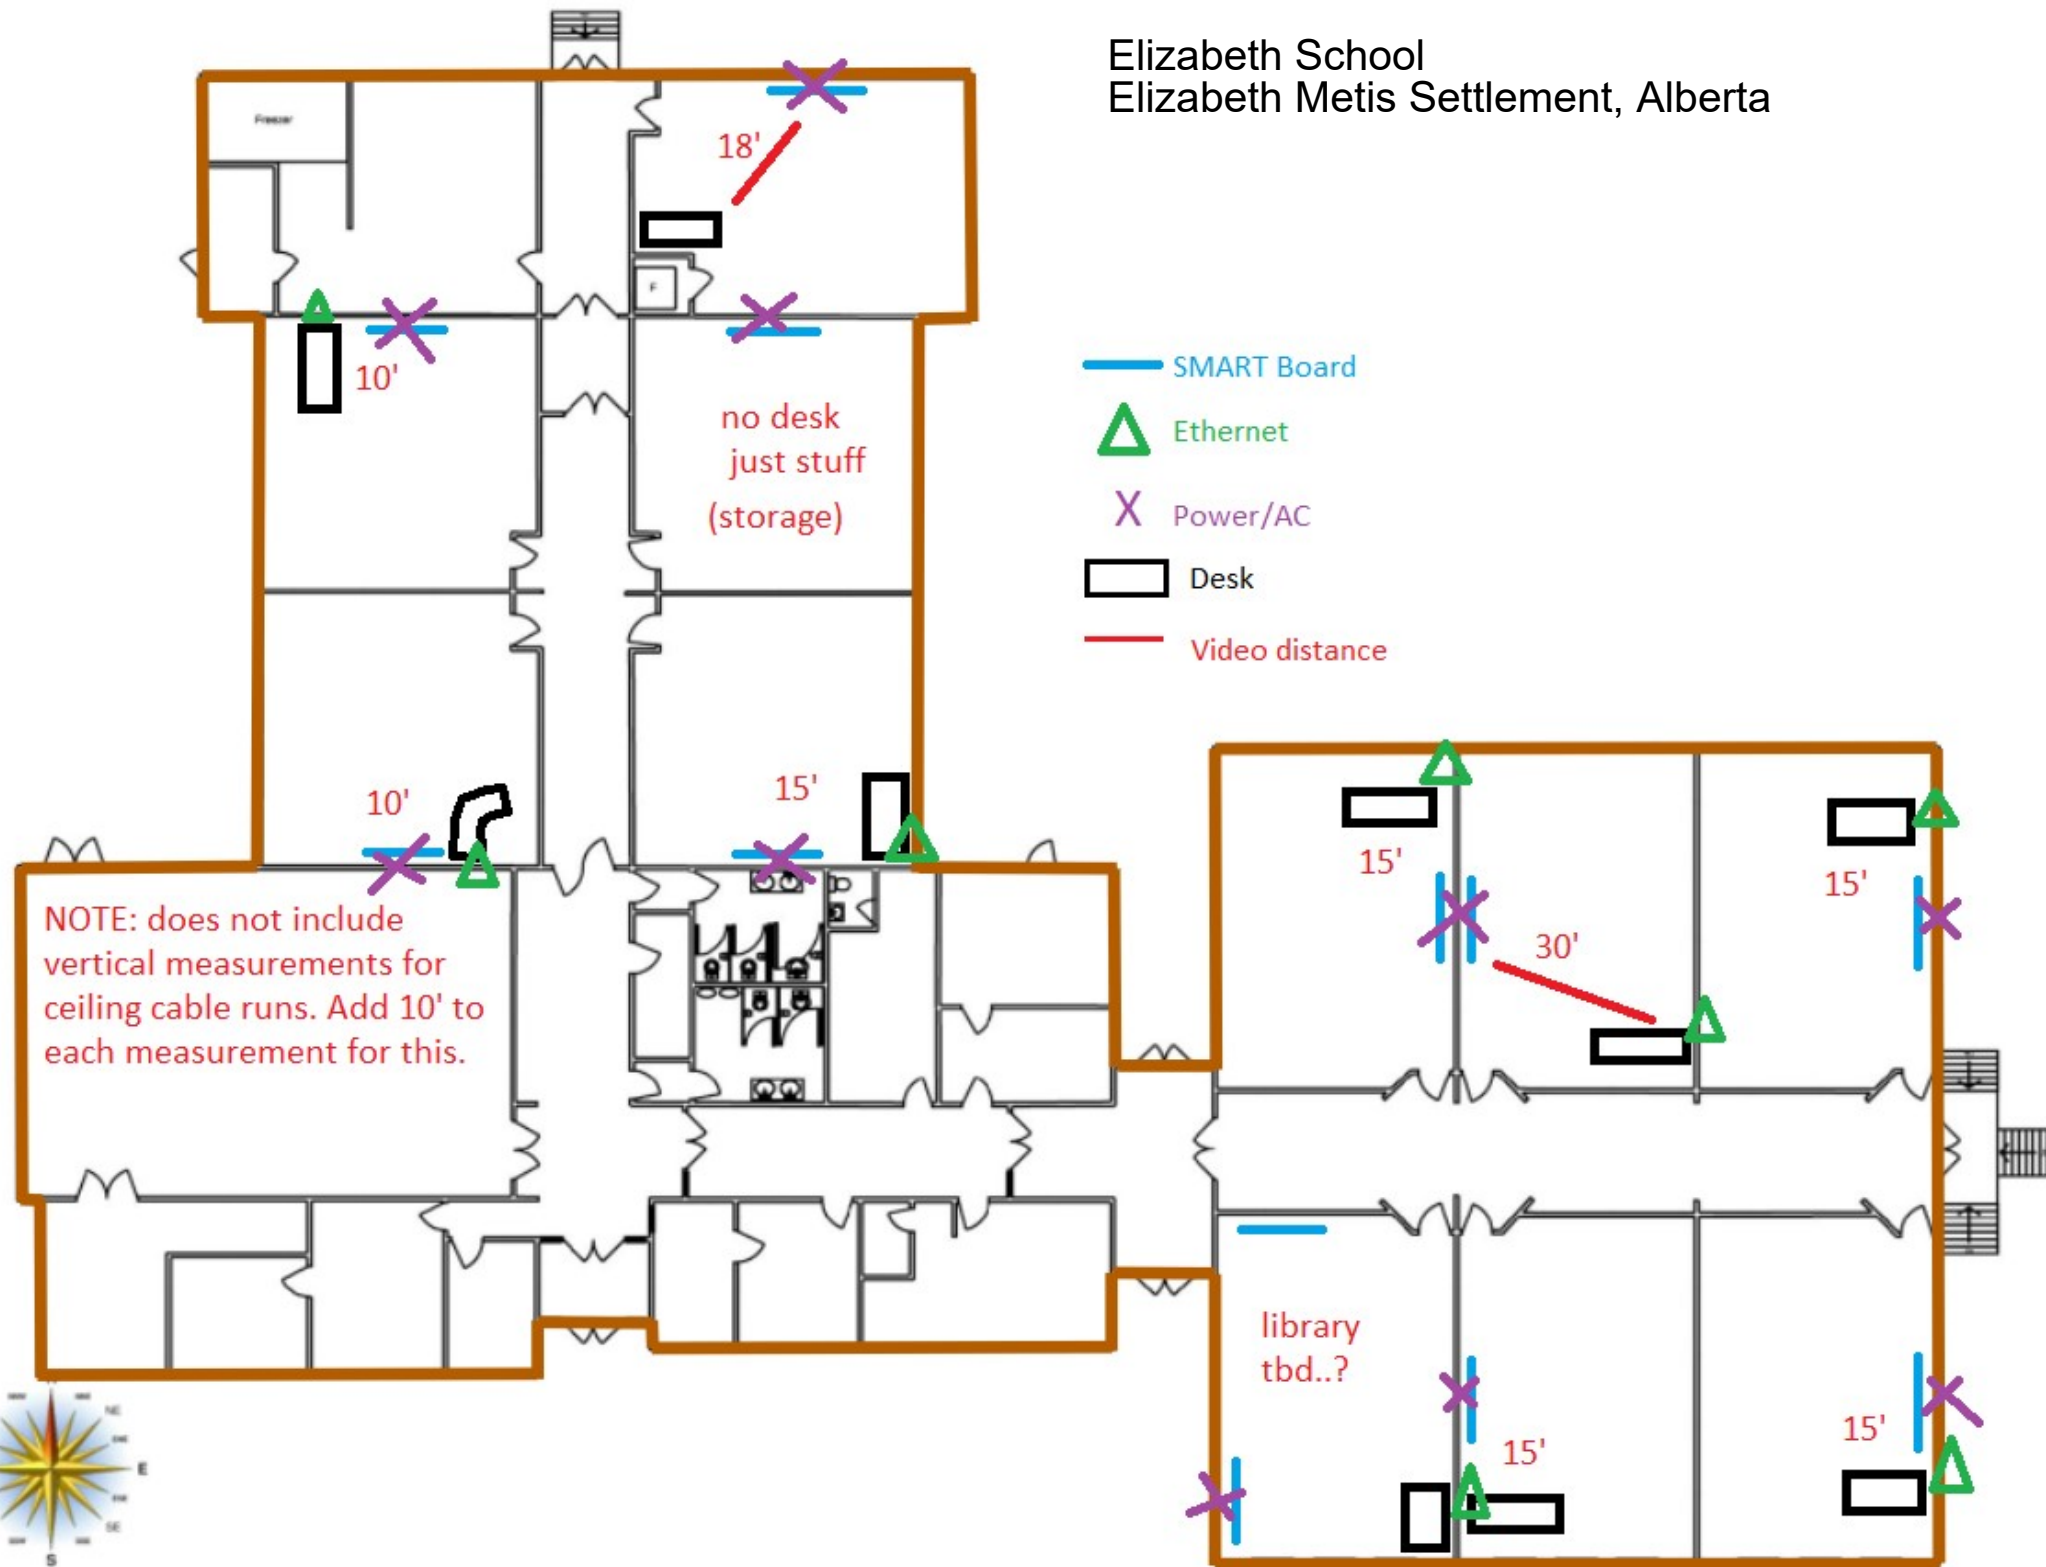

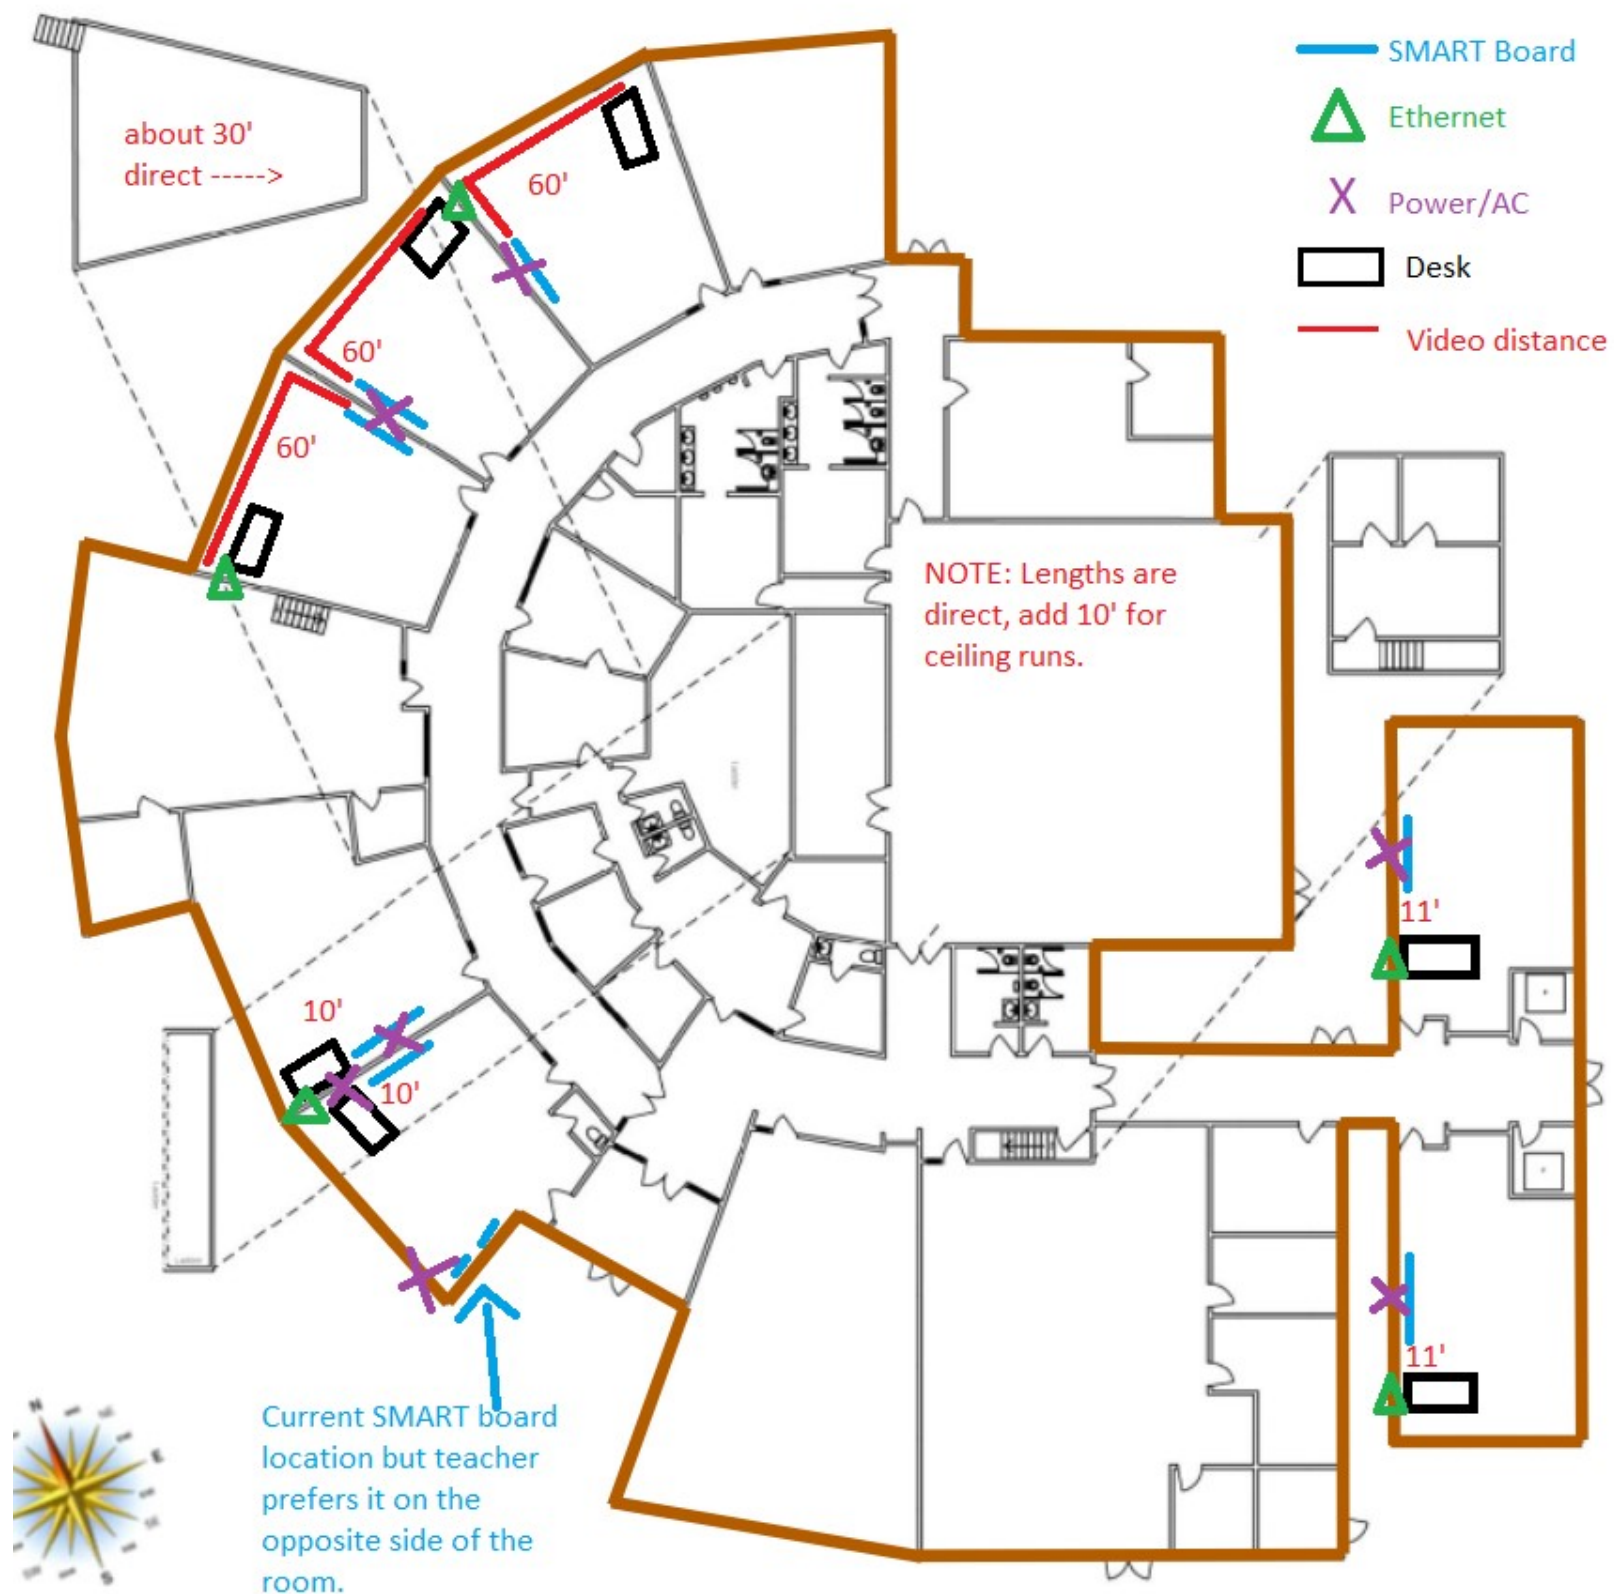

Gift Lake School
Gift Lake, Alberta

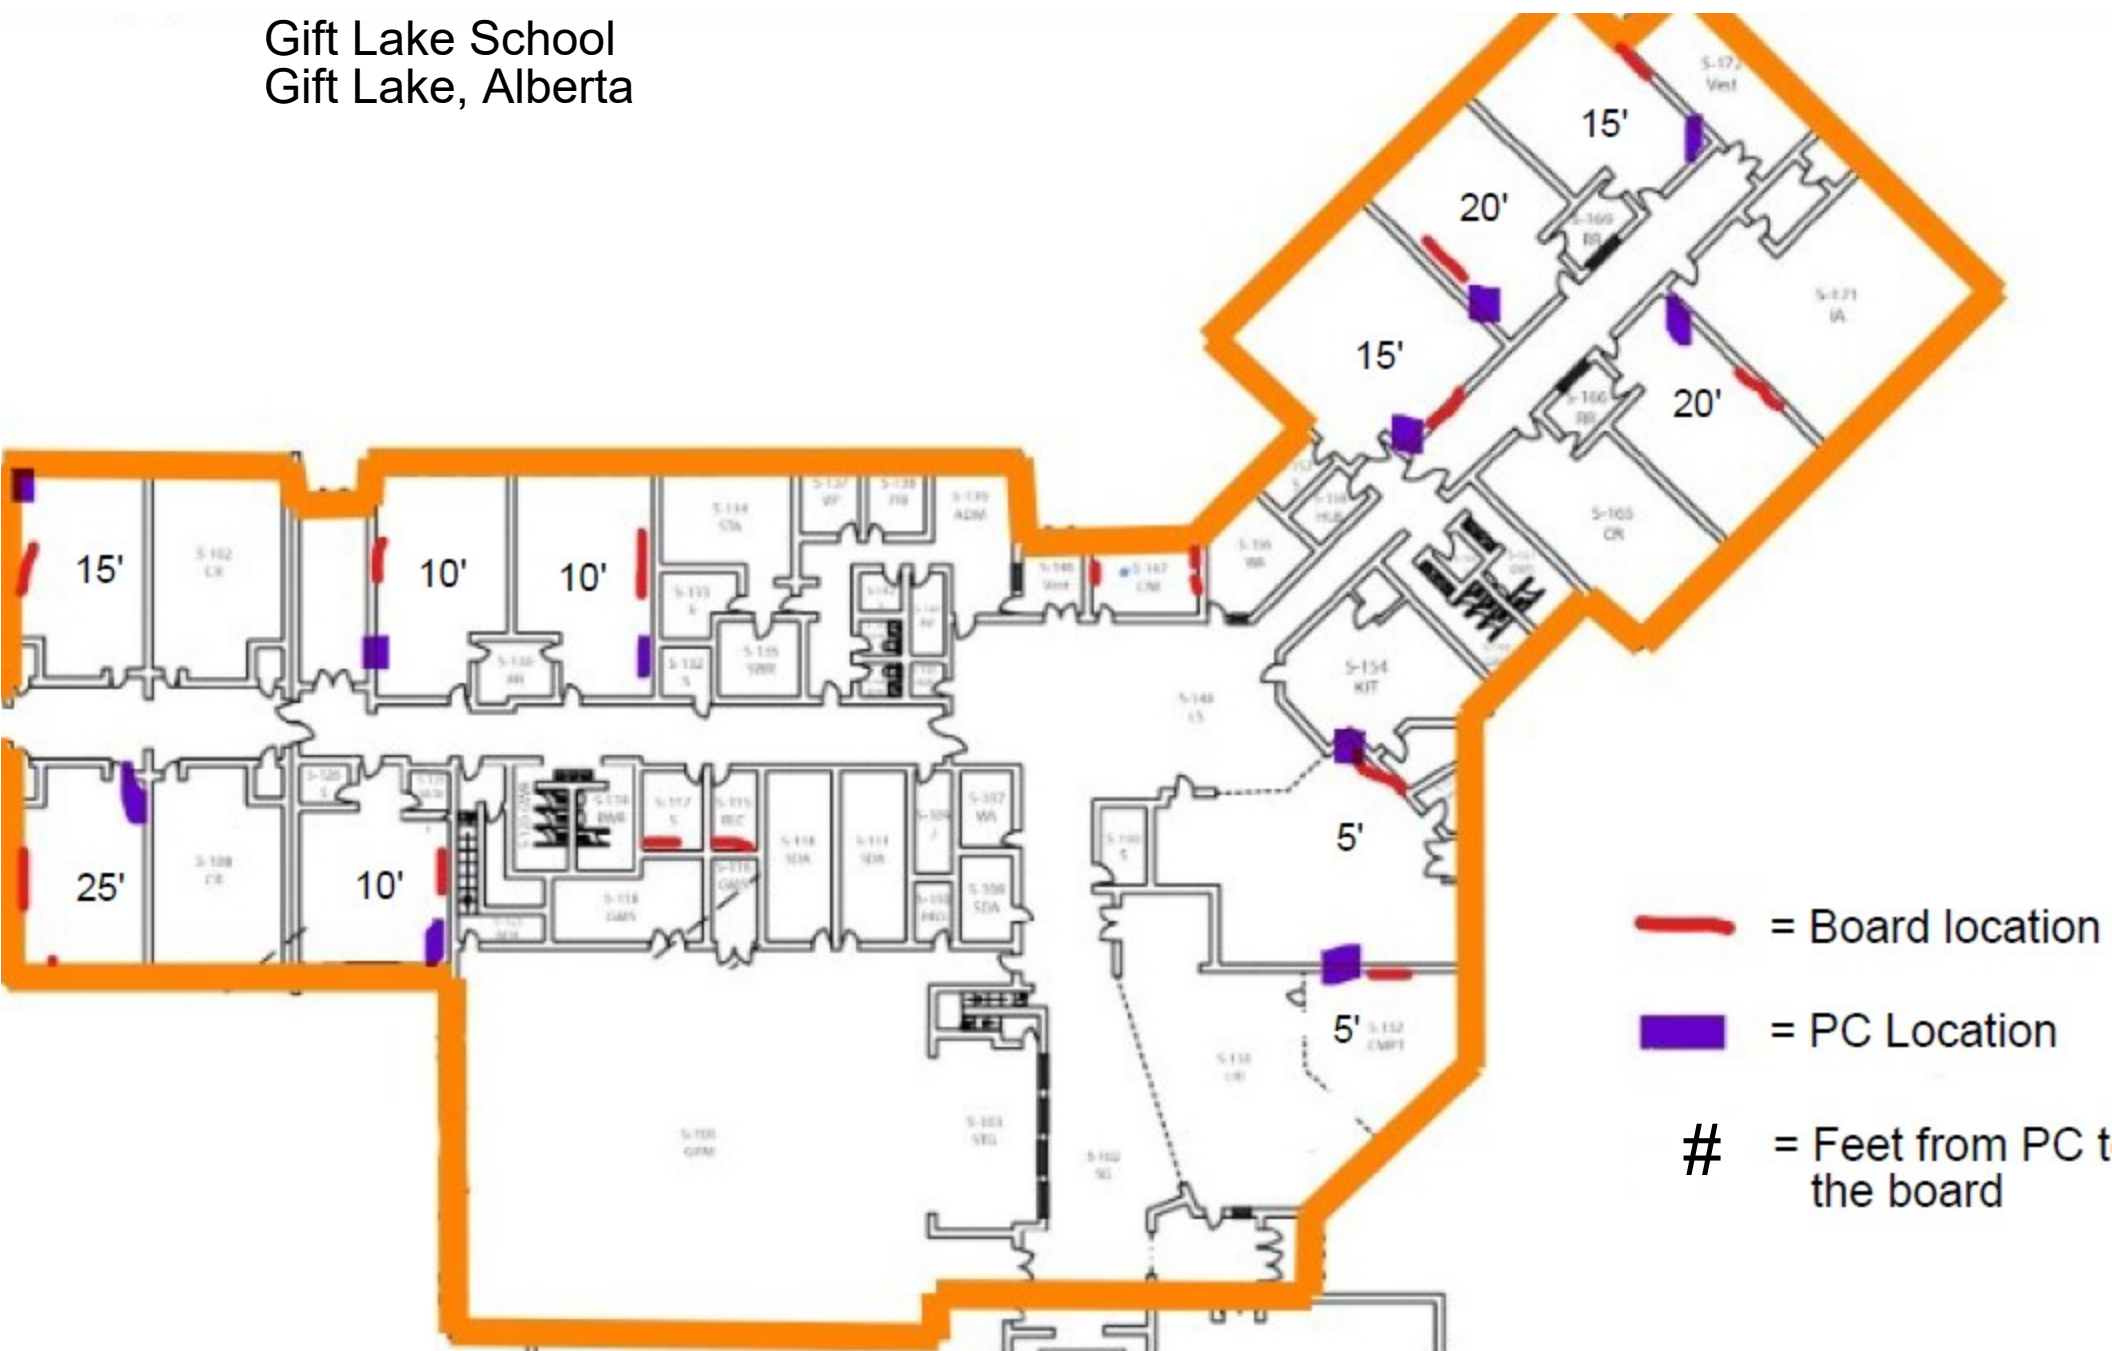

J.F. Dion School
Fishing Lake Metis Settlement, Alberta

Copyr

NOTE: Both 30' rooms have an
extron hdmi over ethernet box


— SMART Board

△ Ethernet

× Power/AC

□ Desk

— Video distance

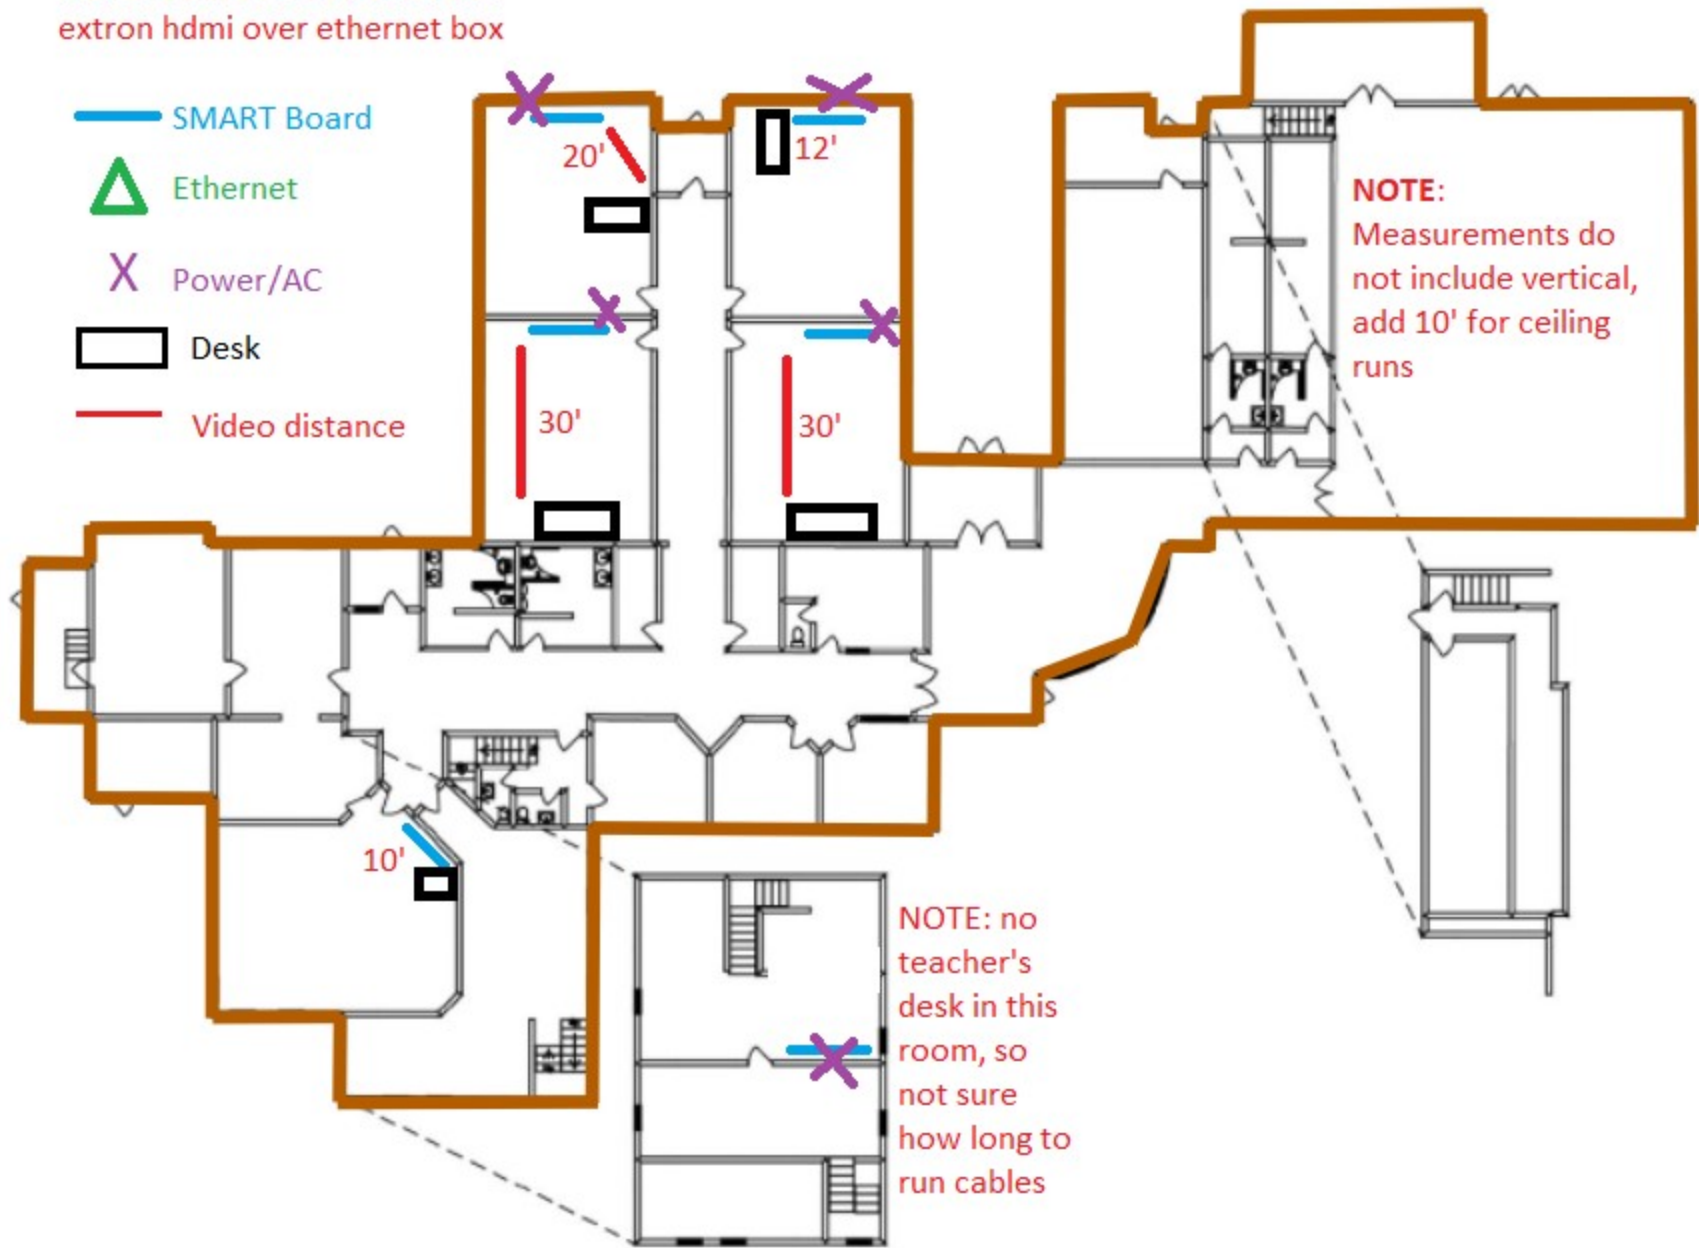

ST. Theresa School
Wabasca, Alberta

